
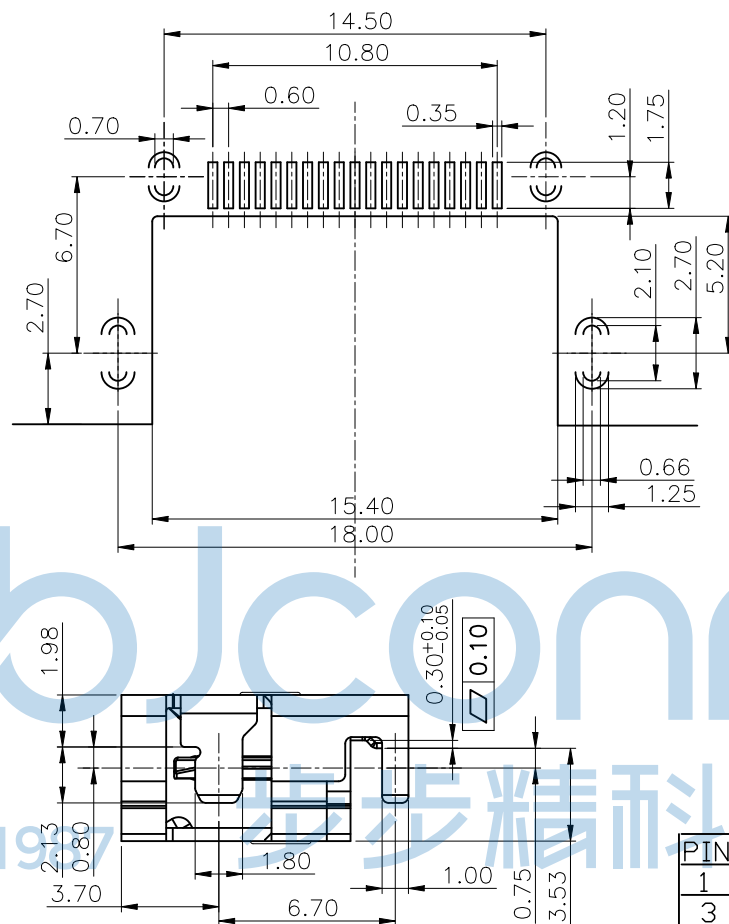
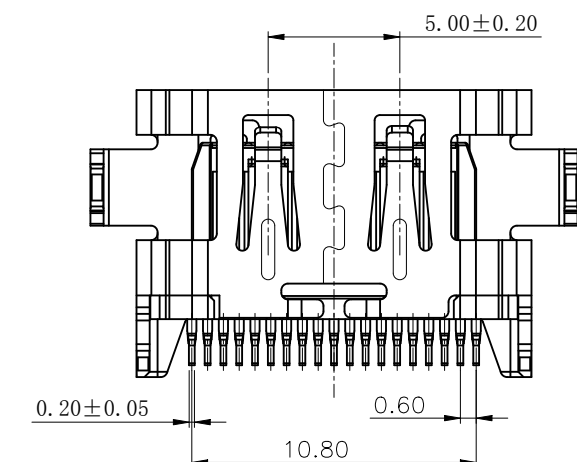
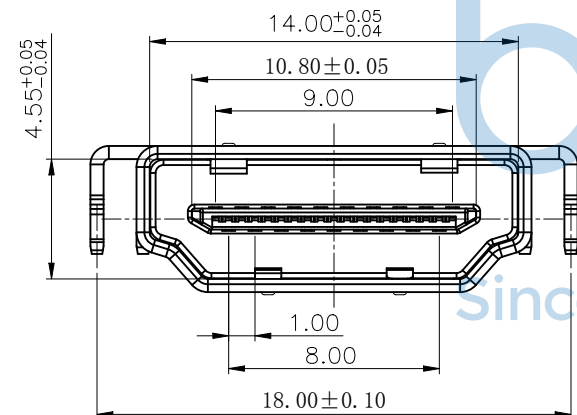


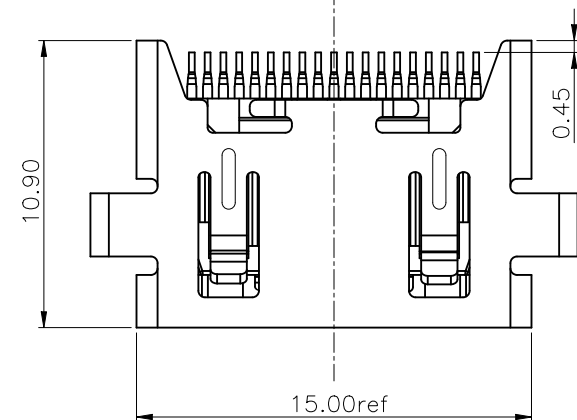

REV.	ECN NO	CONTENT	DATE	ENGINEER
A0		Initial release	/	TSP

SPECIFICATION

1. Electrical characteristics

Contact Current Rating: 0.5 A

Dielectric Withstanding Voltage: 300V AC

Insulation Resistance: a. Mate 100M MIN at 500V/DC

b. Unmate 10M MIN at 150V/DC

Contact Resistance: 30m MAX

Temperature Range: -20°C to +85°C

2. material:

HOUSING: THERMOPLASTICS HIGH TEMP LCP+GLASS

FIBER BLACK COLOR, UL94V-0

CONTACT: Copper Alloy, T=0.20MM

SHELL: Copper Alloy (SPCC), T=0.5MM



PIN	Signal Assignment
1	TMDS Data2+
3	TMDS Data2-
5	TMDS Data1 Shield
7	TMDS Data0+
9	TMDS Data0-
11	TMDS Clock Shield
13	CEC
15	SCL
17	DDC/CEC Ground
19	Hot Plug Detect

PIN	Signal Assignment
2	TMDS Data2 Shield
4	TMDS Data1+
6	TMDS Data1-
8	TMDS Data0 Shield
10	TMDS Clock+
12	TMDS Clock-
14	Utility
16	SDA
18	+5V Power

THIS DOCUMENT IS THE
SOLE PROPERTY OF

BBJconn Technology Co., Ltd.

Corporation AND SHOULD

NOT BE USED IN WHOLE

OR IN PART WITHOUT

PRIOR WRITTEN PERMISSION

PDWG. NO:

0006-1



深圳市步步精科技有限公司

.X: ±0.38 .X': ±3'

.XX: ±0.25 .X': ±2'

.XXX: ±0.13 .XX': ±1'

APPD. JM_Zheng

CHKD. LYX

DR. TSP


NAME: HDMI 19P AF 沉板 3.53 L=10.90 四脚插
端子 SMT 平口 LCP 黑胶 铁壳 编带

PJ. NO.: HD.01.31-14-7001

SIZE: A4 DRW NO.:

FINISH: SEE NOTES MAT'L.: SEE NOTES

SCALE: N/A REV.: A0 UNIT: mm PAGE: 1/2

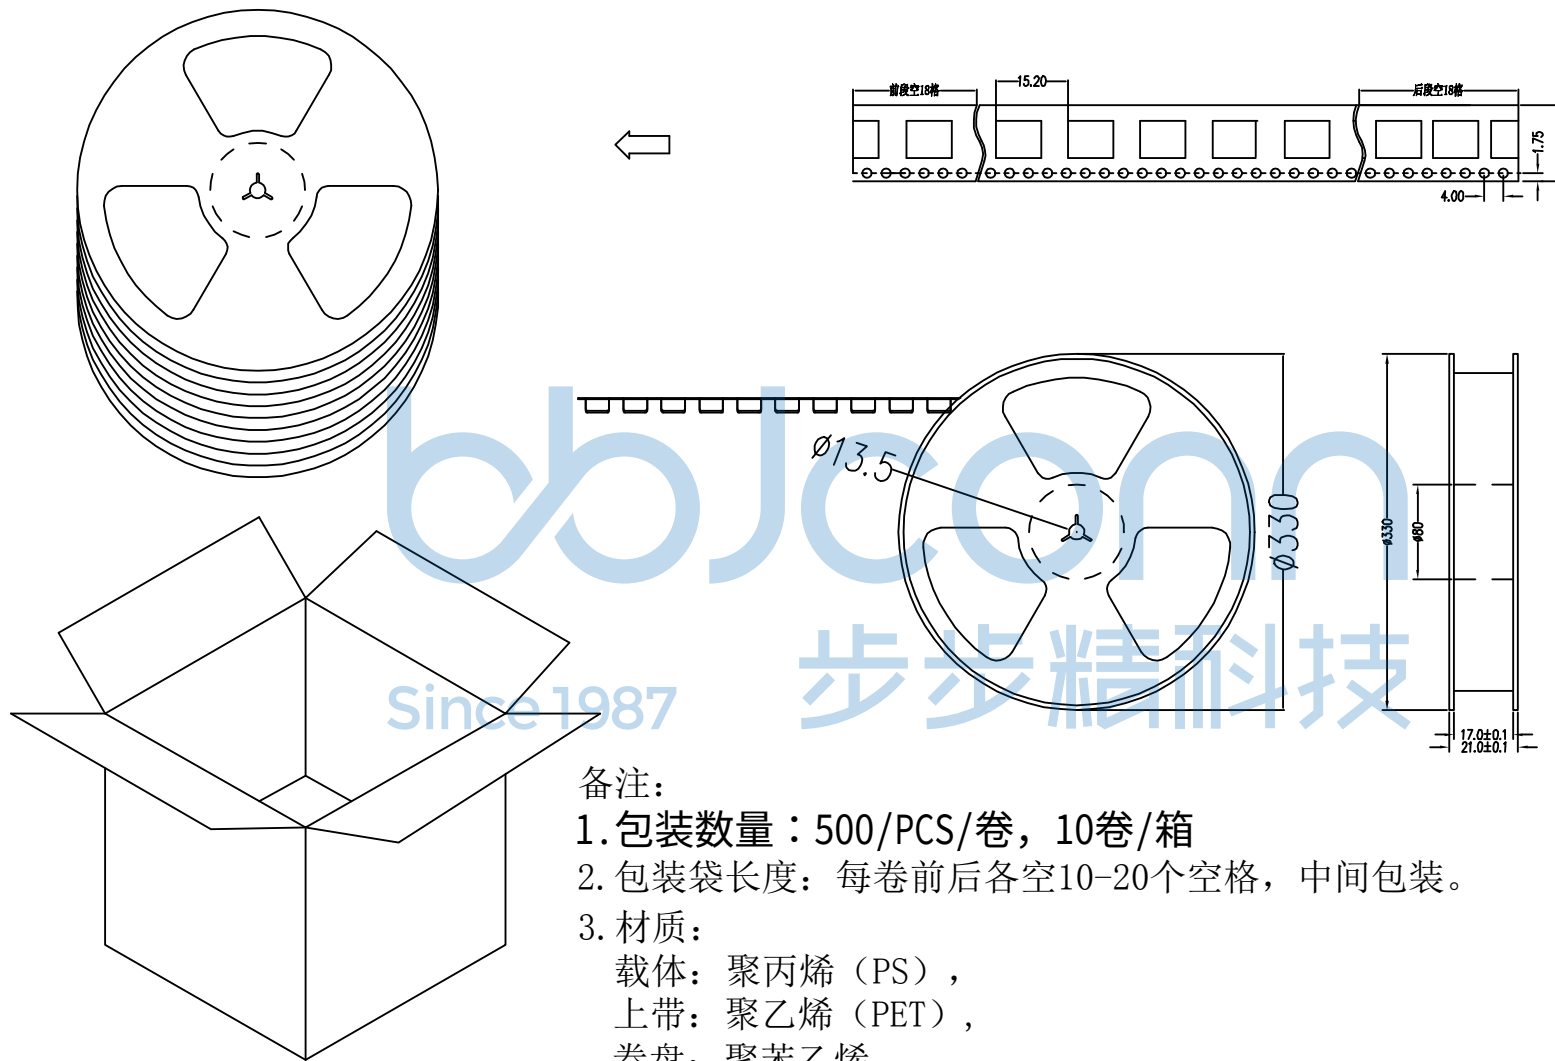

备注:

1. 包装数量: 500/PCS/卷, 10卷/箱
2. 包装袋长度: 每卷前后各空10-20个空格, 中间包装。
3. 材质:
载体: 聚丙烯 (PS) ,
上带: 聚乙烯 (PET) ,
卷盘: 聚苯乙烯。

纸箱规格: 345*345*23MM

纸箱规格: 345*345*35MM

THIS DOCUMENT IS THE SOLE PROPERTY OF BBJconn Technology Co.,Ltd. Corporation AND SHOULD NOT BE USED IN WHOLE OR IN PART WITHOUT PRIOR WRITTEN PERMISSION.		 深圳市步步精科技有限公司		NAME: HDMI 19P AF 沉板3.53 L=10.90 四脚插 端子SMT 平口 LCP黑胶 铁壳 编带	
.X: ±0.38 .XX: ±0.25 .XXX: ±0.13		X*: ±3" .X*: ±2" .XX*: ±1"		PJ. NO.: HD.01.31-14-7001	
APPD. JM_Zheng		CHKD. LYX		SIZE: A4 DRW NO.:	
PDWG.NO: 0006-1		DR. TSP		FINISH: SEE NOTES MAT'L.: SEE NOTES	
				SCALE: N/A REV.: A0 UNIT: mm PAGE: 2/2	